


<b>ma</b>	Org. No. 03
macleod associates civil/structural/environmental consultancy carloway, isle of Lewis HS2 9AG tel./fax 01851 643 473 e-mail: ge019@onetel.net.uk	
architect <b>K. NEWTON, ALTASS</b>	
Description <b>LAND ACQUISITION PLAN</b>	
scale 1:500	date 12/5/08

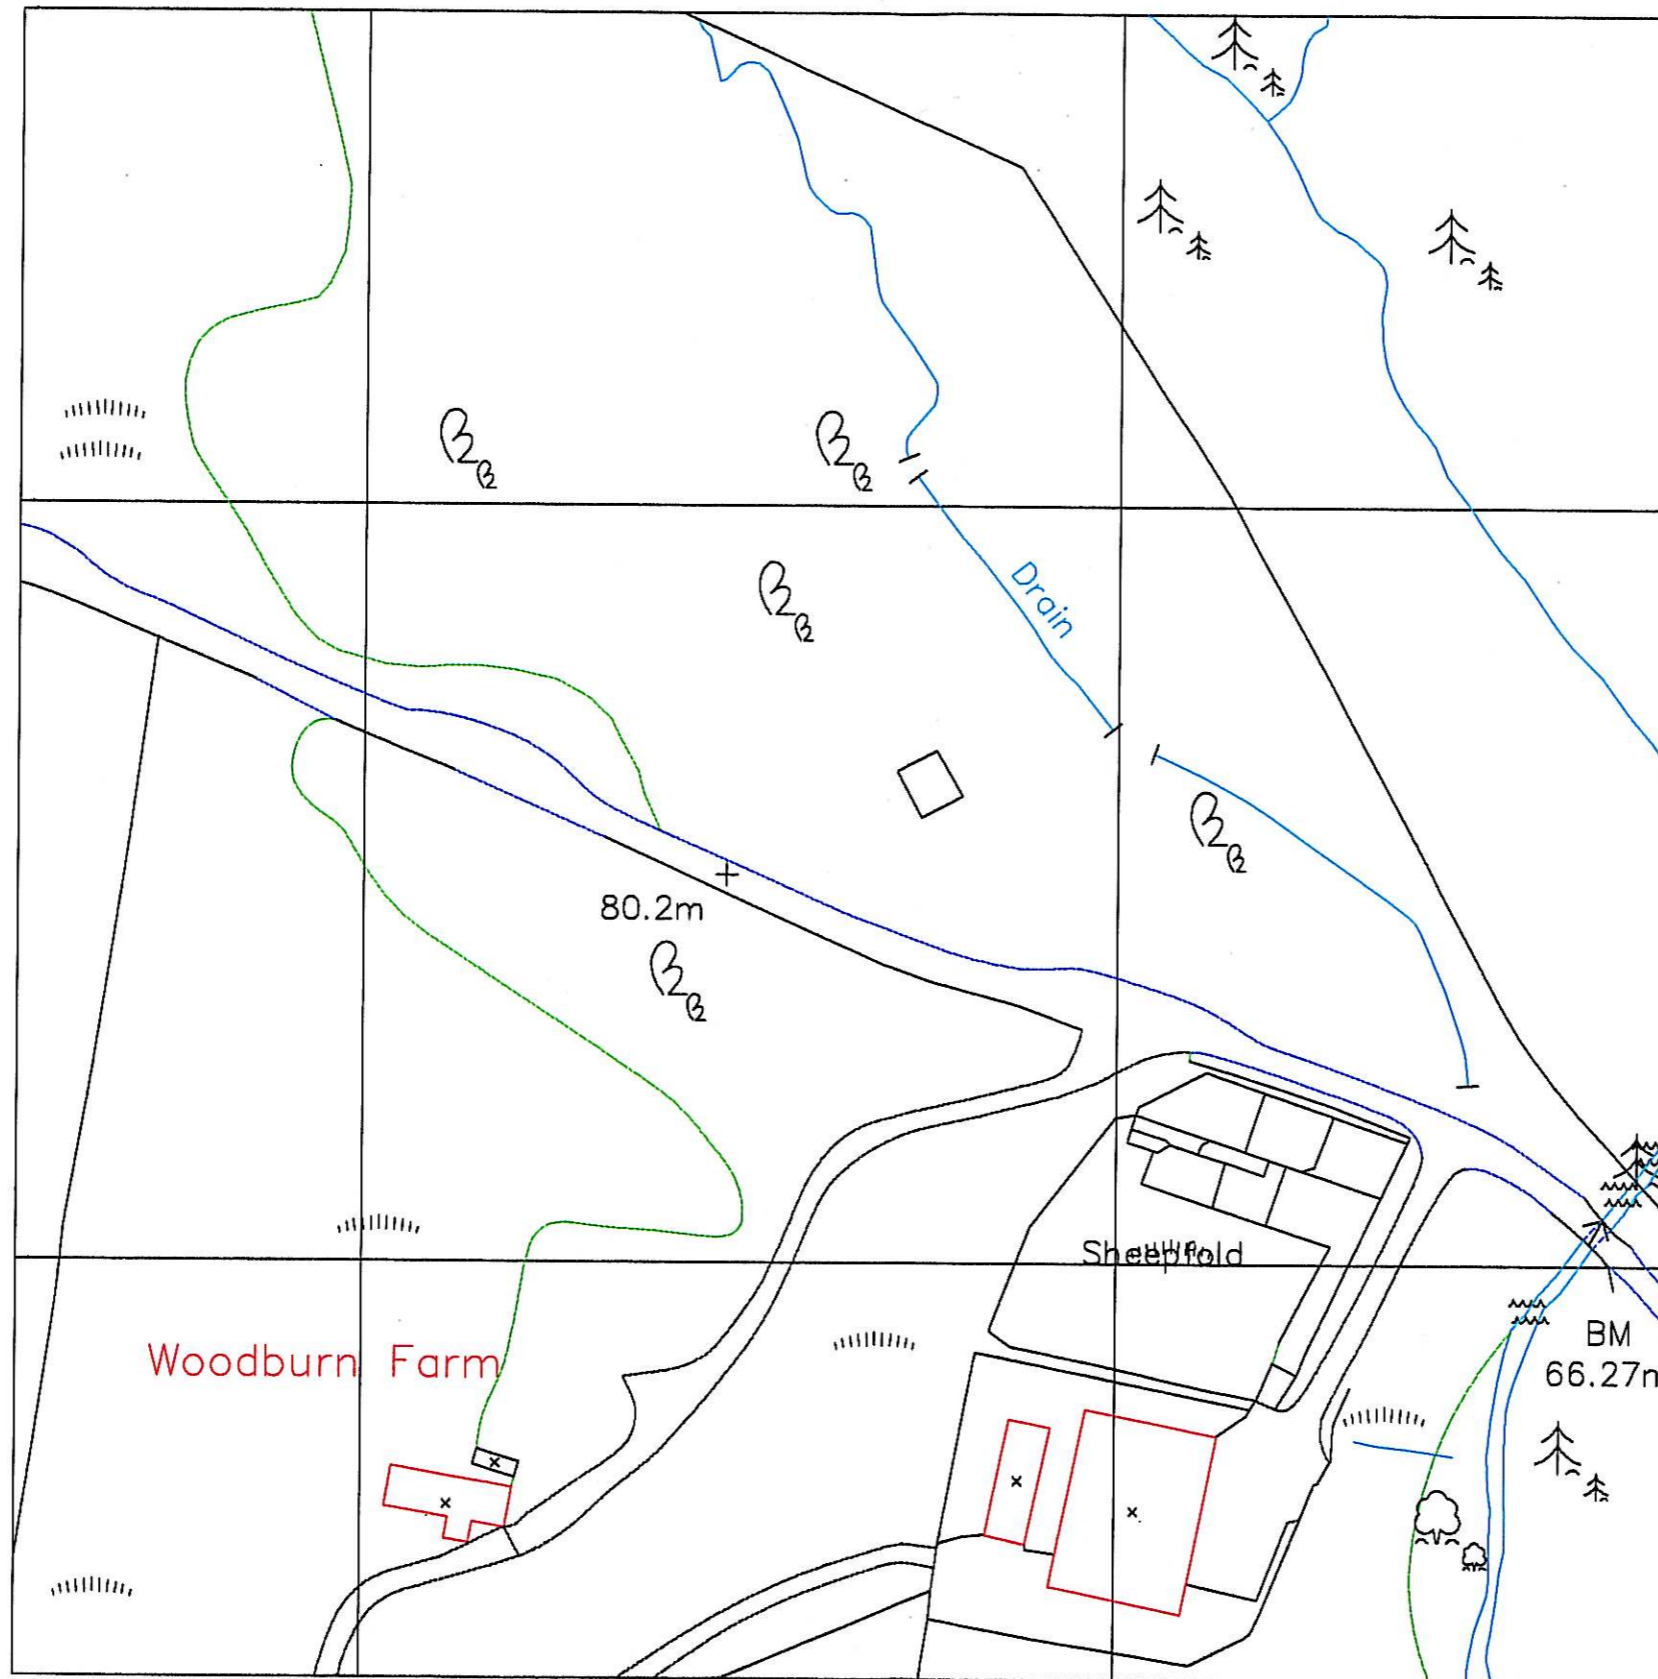

ma		Org. no.
		01
macleod associates		
civil/structural/ environmental		
consultancy		
Carlisleway, Isle of Lewis HS2 9AG		
Tel./ fax 01851 643 473		
e-mail: ge019@onetel.net.uk		
Scherax		
K. NEWTON, ALTASS		
Description		
LOCATION PLAN		
Scale	Date	
1:1000	12/5/2008	



<b>ma</b>	DRG. NO. 02
macleod associates civil/structural/environmental consultancy carloway, isle of lewis hse 90g tel./ fax 01851 643 473 e-mail: ge019@onetelnet.uk	
K. NEWTON, ALTASS	
Description <b>TOPOGRAPHICAL SURVEY</b>	
scale 1:500	Date 12/5/08